


# Combination Skeet and Regulation Trap Field Fig. 23

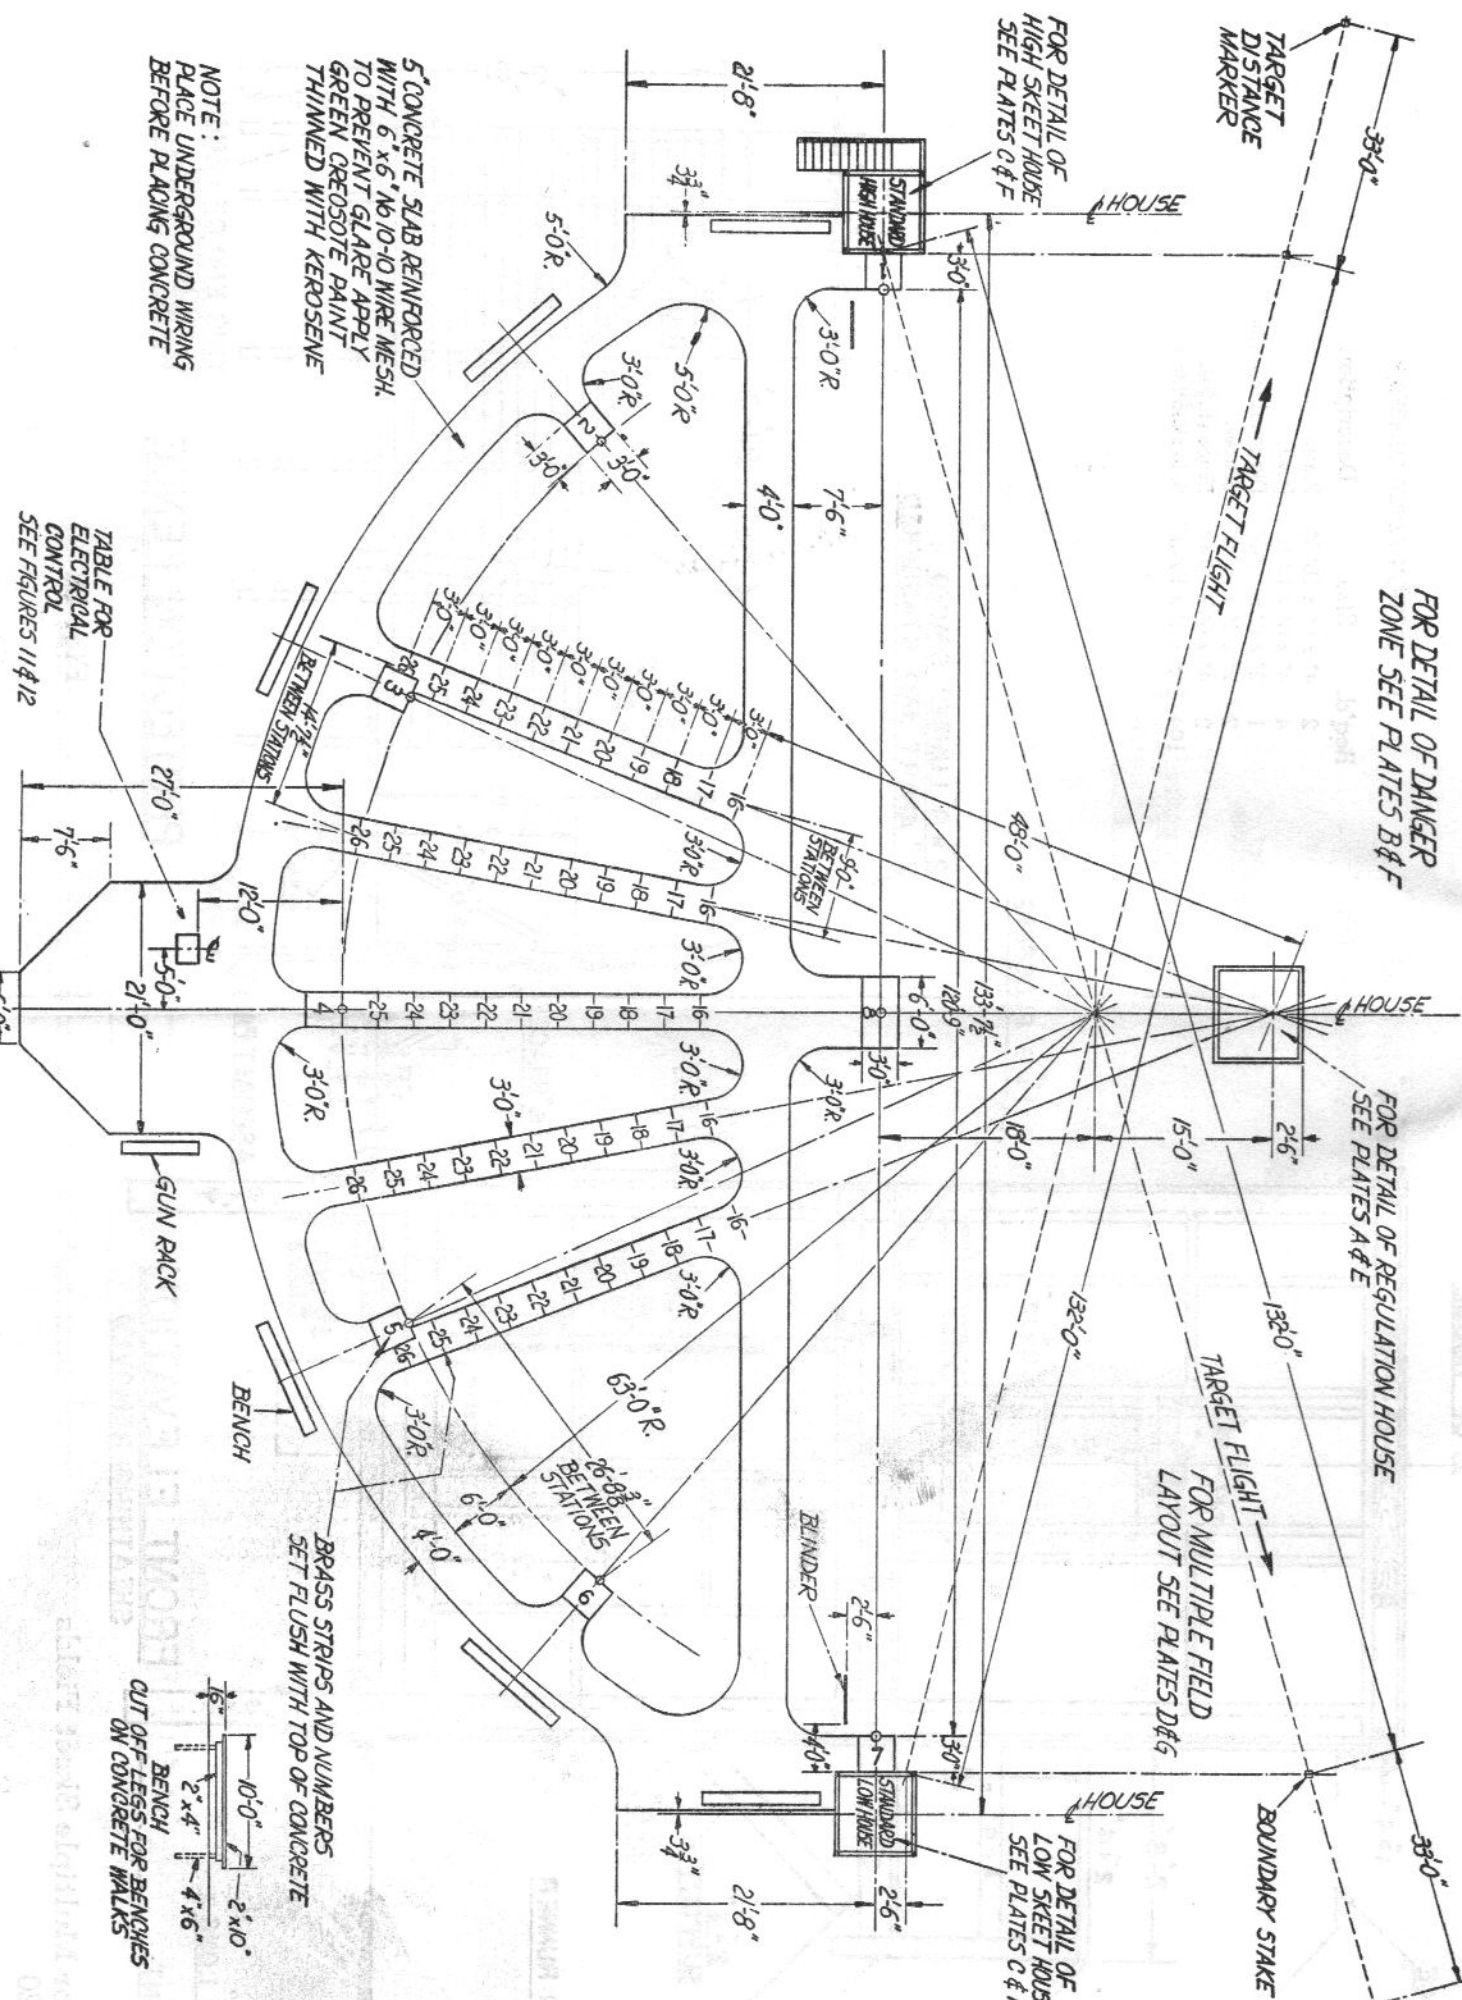

FOR DETAIL OF DANGER ZONE SEE PLATES B&F

FOR DETAIL OF REGULATION HOUSE SEE PLATES A&E

FOR MULTIPLE FIELD LAYOUT SEE PLATES D&G

FOR DETAIL OF HIGH SKEET HOUSE SEE PLATES G&H

FOR DETAIL OF LOW SKEET HOUSE SEE PLATES C&F

NOTE: PLACE UNDERGROUND WIRING BEFORE PLACING CONCRETE

TABLE FOR ELECTRICAL CONTROL SEE FIGURES 11&12

BRASS STRIPS AND NUMBERS SET FLUSH WITH TOP OF CONCRETE

CUT OFF LEGS FOR BENCHES ON CONCRETE WALKS

